


Warrington and Stockport Railway.

Timperley Junction.

Wm. Lister.
Esq.
29. Decembru. 1852.

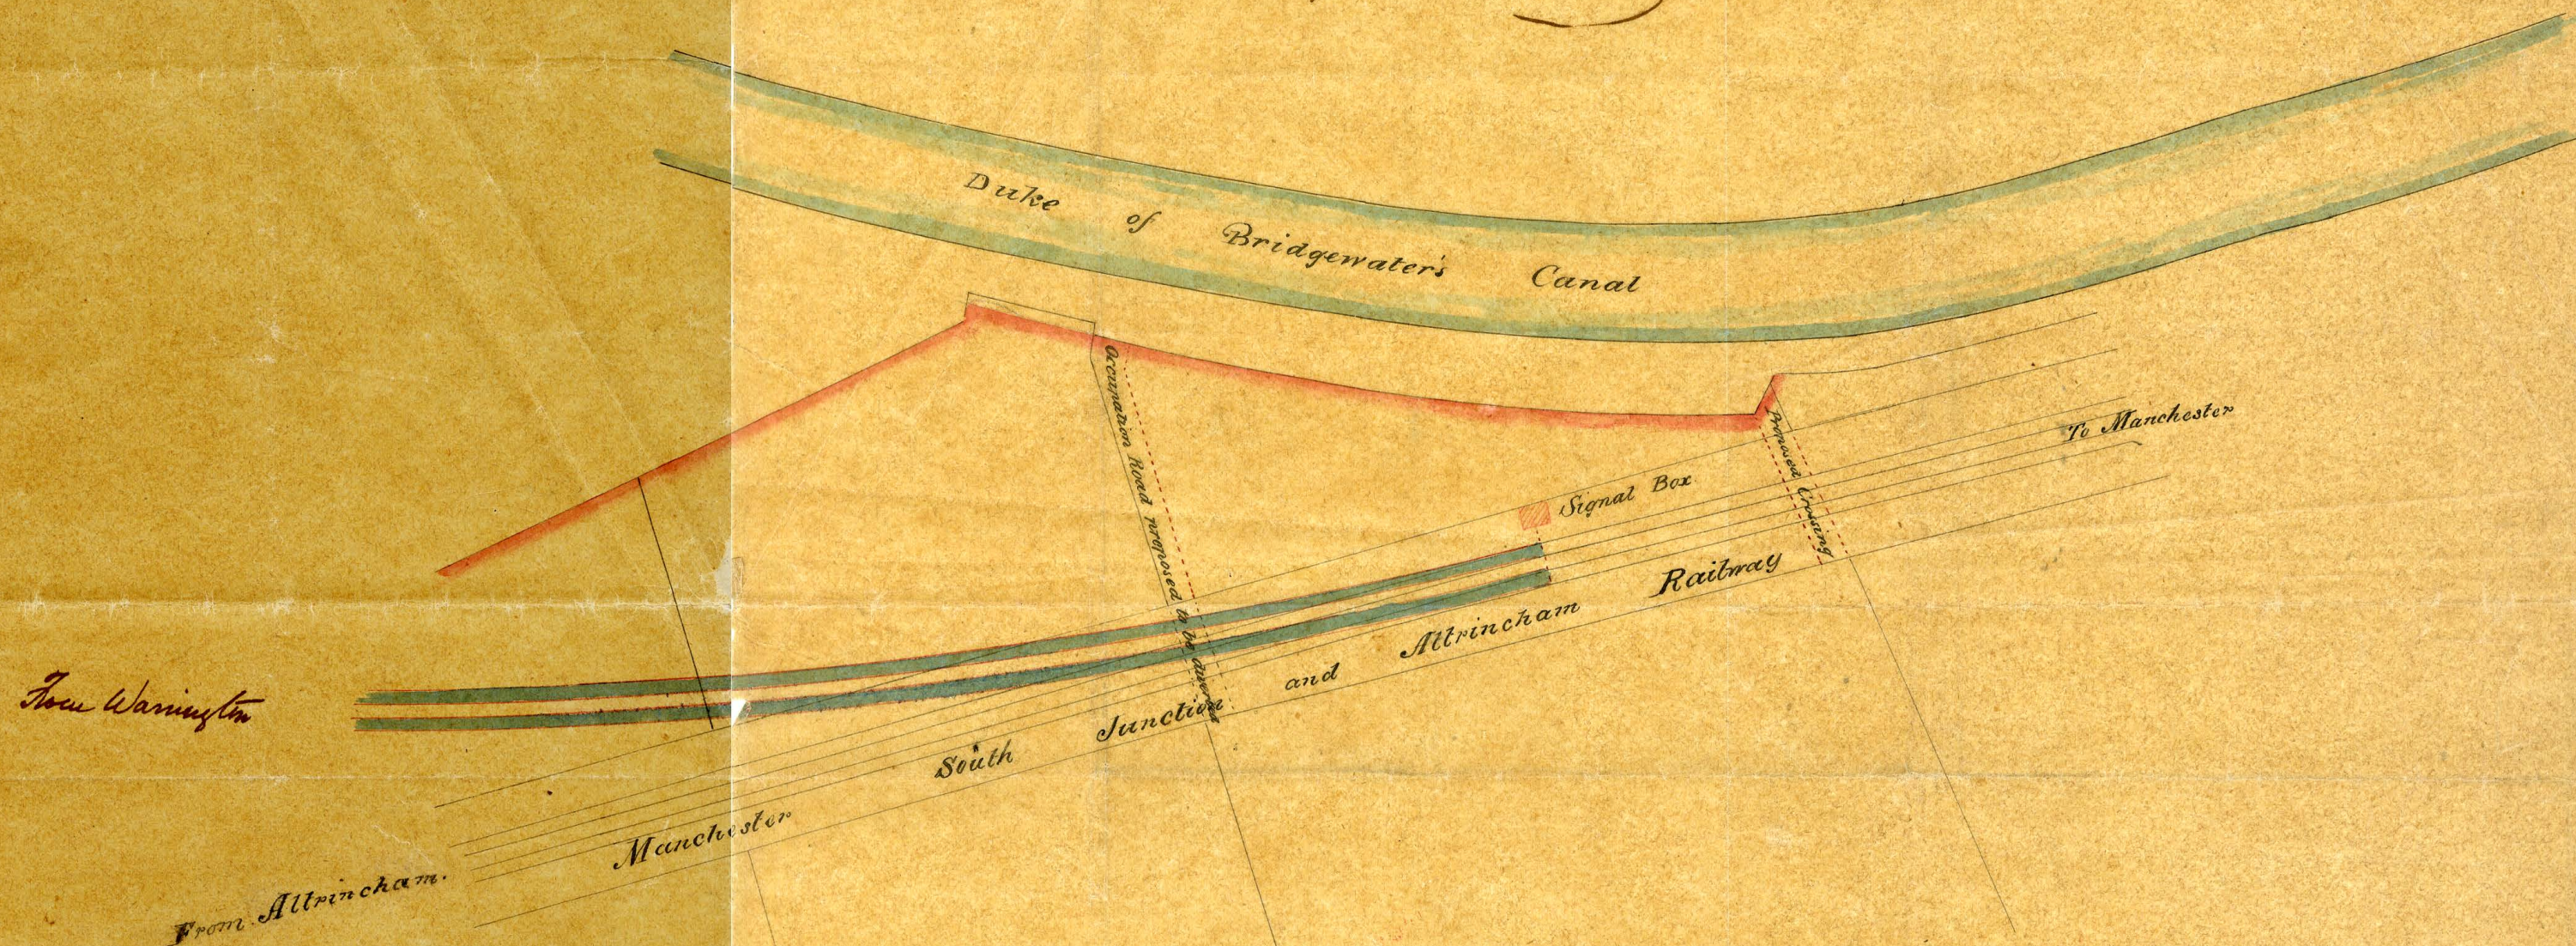

Scale of Feet



Templey Junction

Copy —

Consent to alteration
of level proposed.

75

1854
Warrington and Hockport Railway Company
Railway from Warrington to Altrincham

We the undersigned being the parties entitled to the use and enjoyment of a certain level crossing over the Manchester South Junction and Altrincham Railway at Timperley at or near to the point where the Warrington and Altrincham Railway is intended to join the said South Junction Railway and which level crossing is shewn in the plan hereunto annexed and therein described as "occupation road proposed to be diverted" do hereby consent to such level crossing being stopped up and discontinued the level crossing marked in such plan and therein described as "proposed crossing" being substituted and put in the place thereof

Dated this day of in
the year of our Lord One thousand eight hundred
and fifty four.

Consent signed by Messrs for Lord Mansfield
Goldcliff & Latham, Solicitors for
the Lessees

Burgess & Co } The Tenants -
Solicitors